

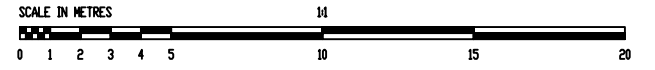


MAIN STREET

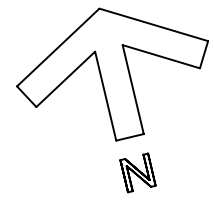

SITE 1:250 @ A3

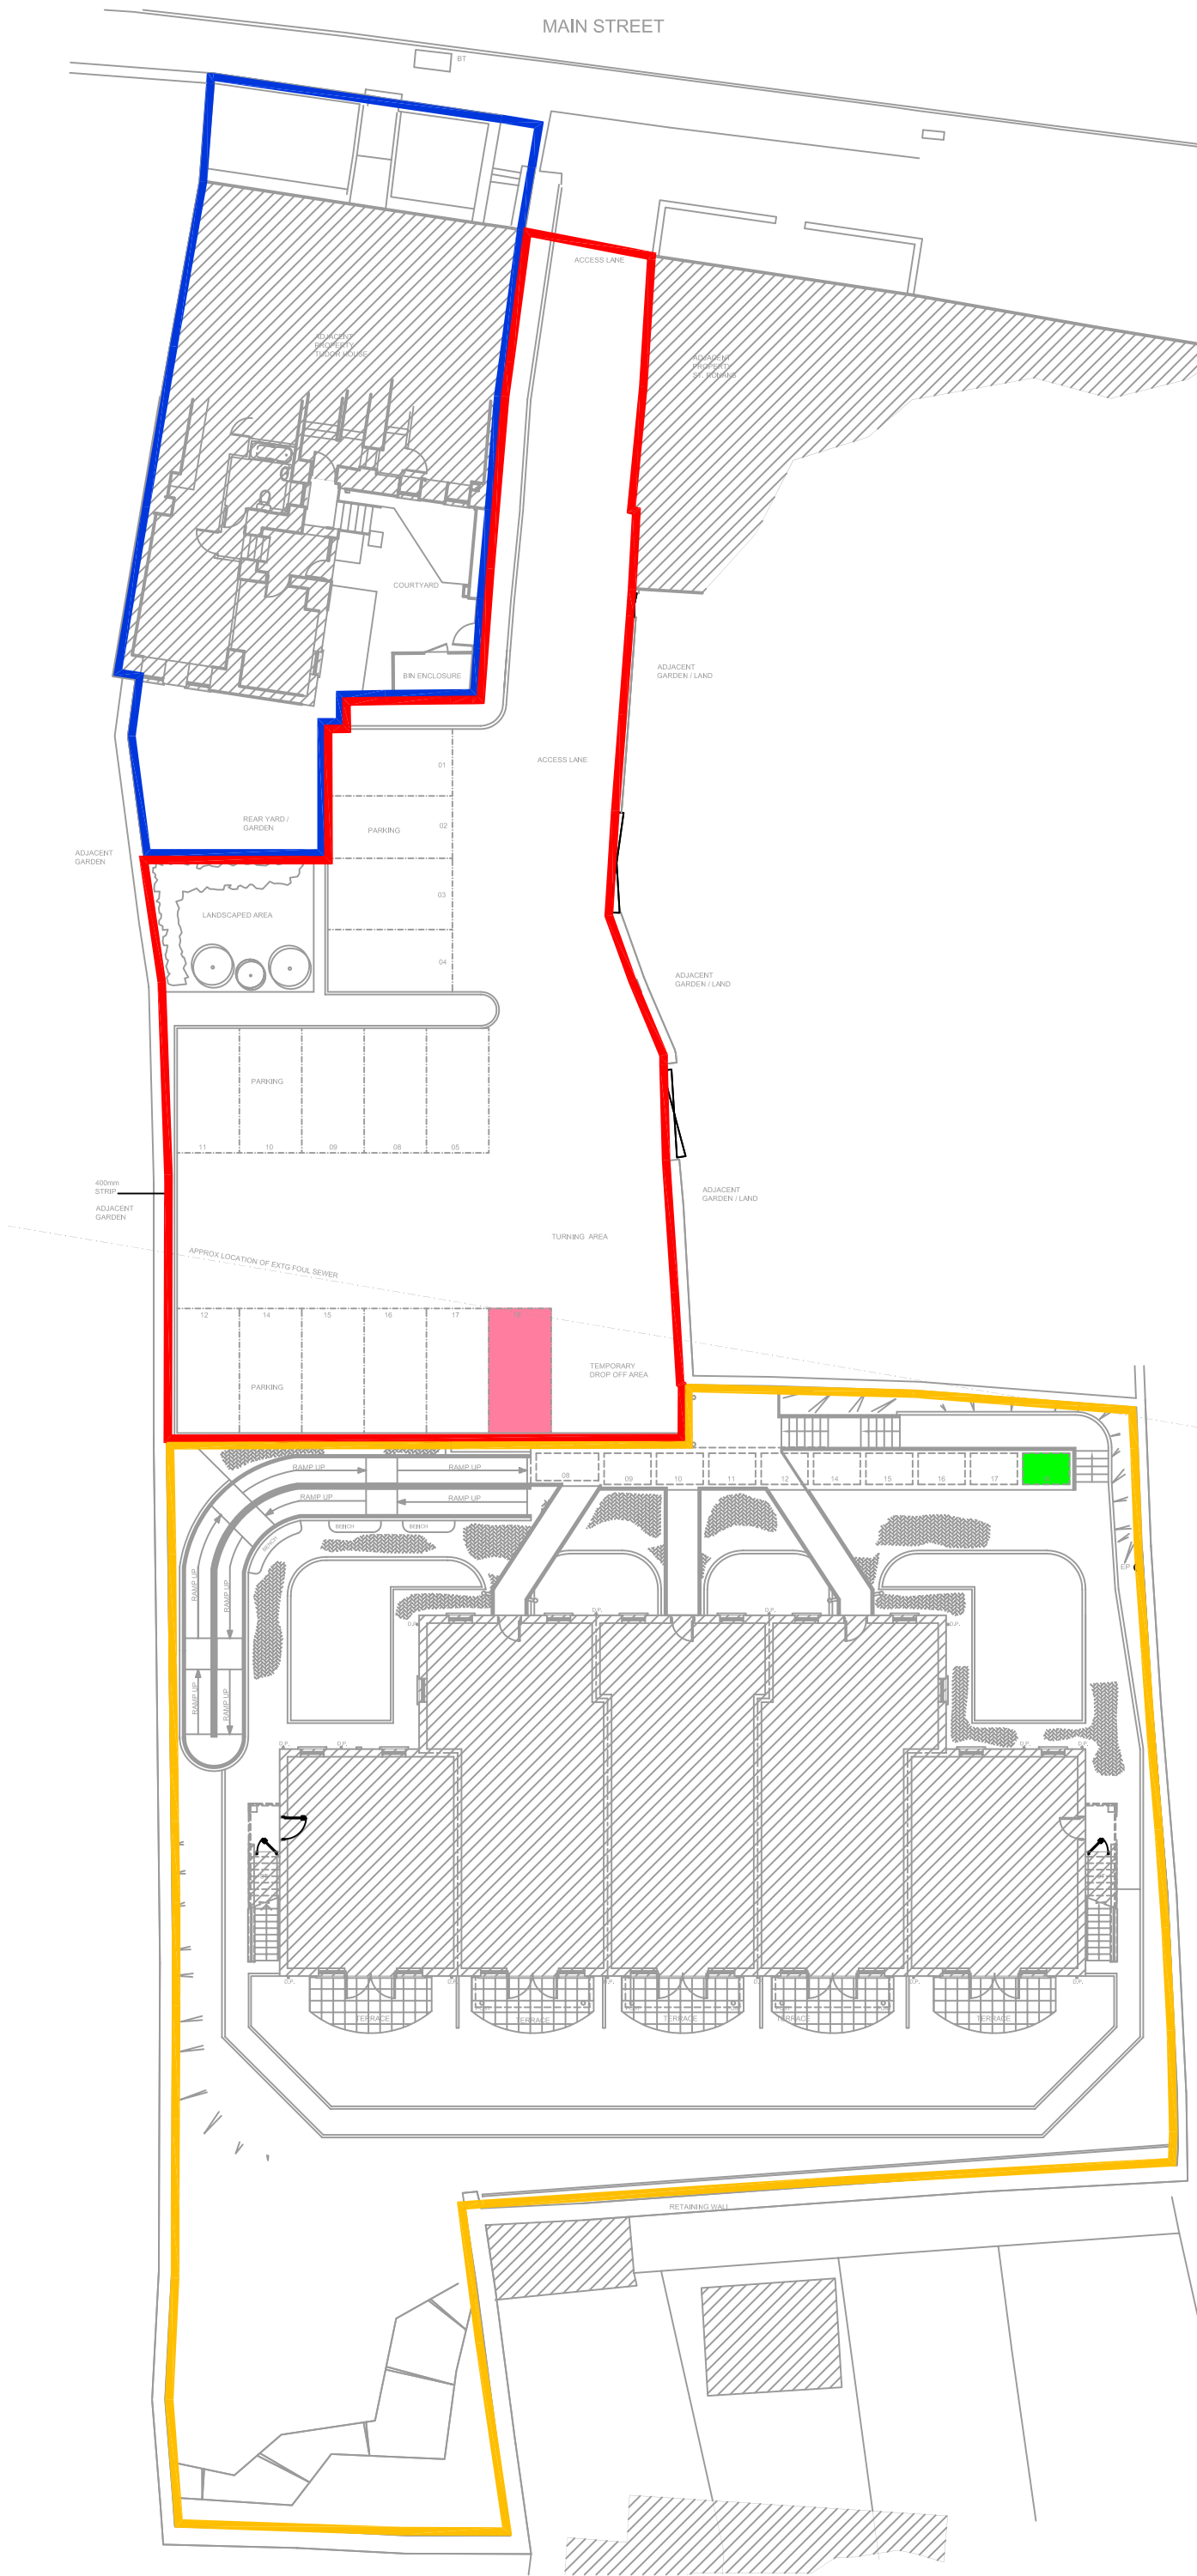

UNIT 18.
TITLE PLAN 1